


DESIGN SELECTION PAGE

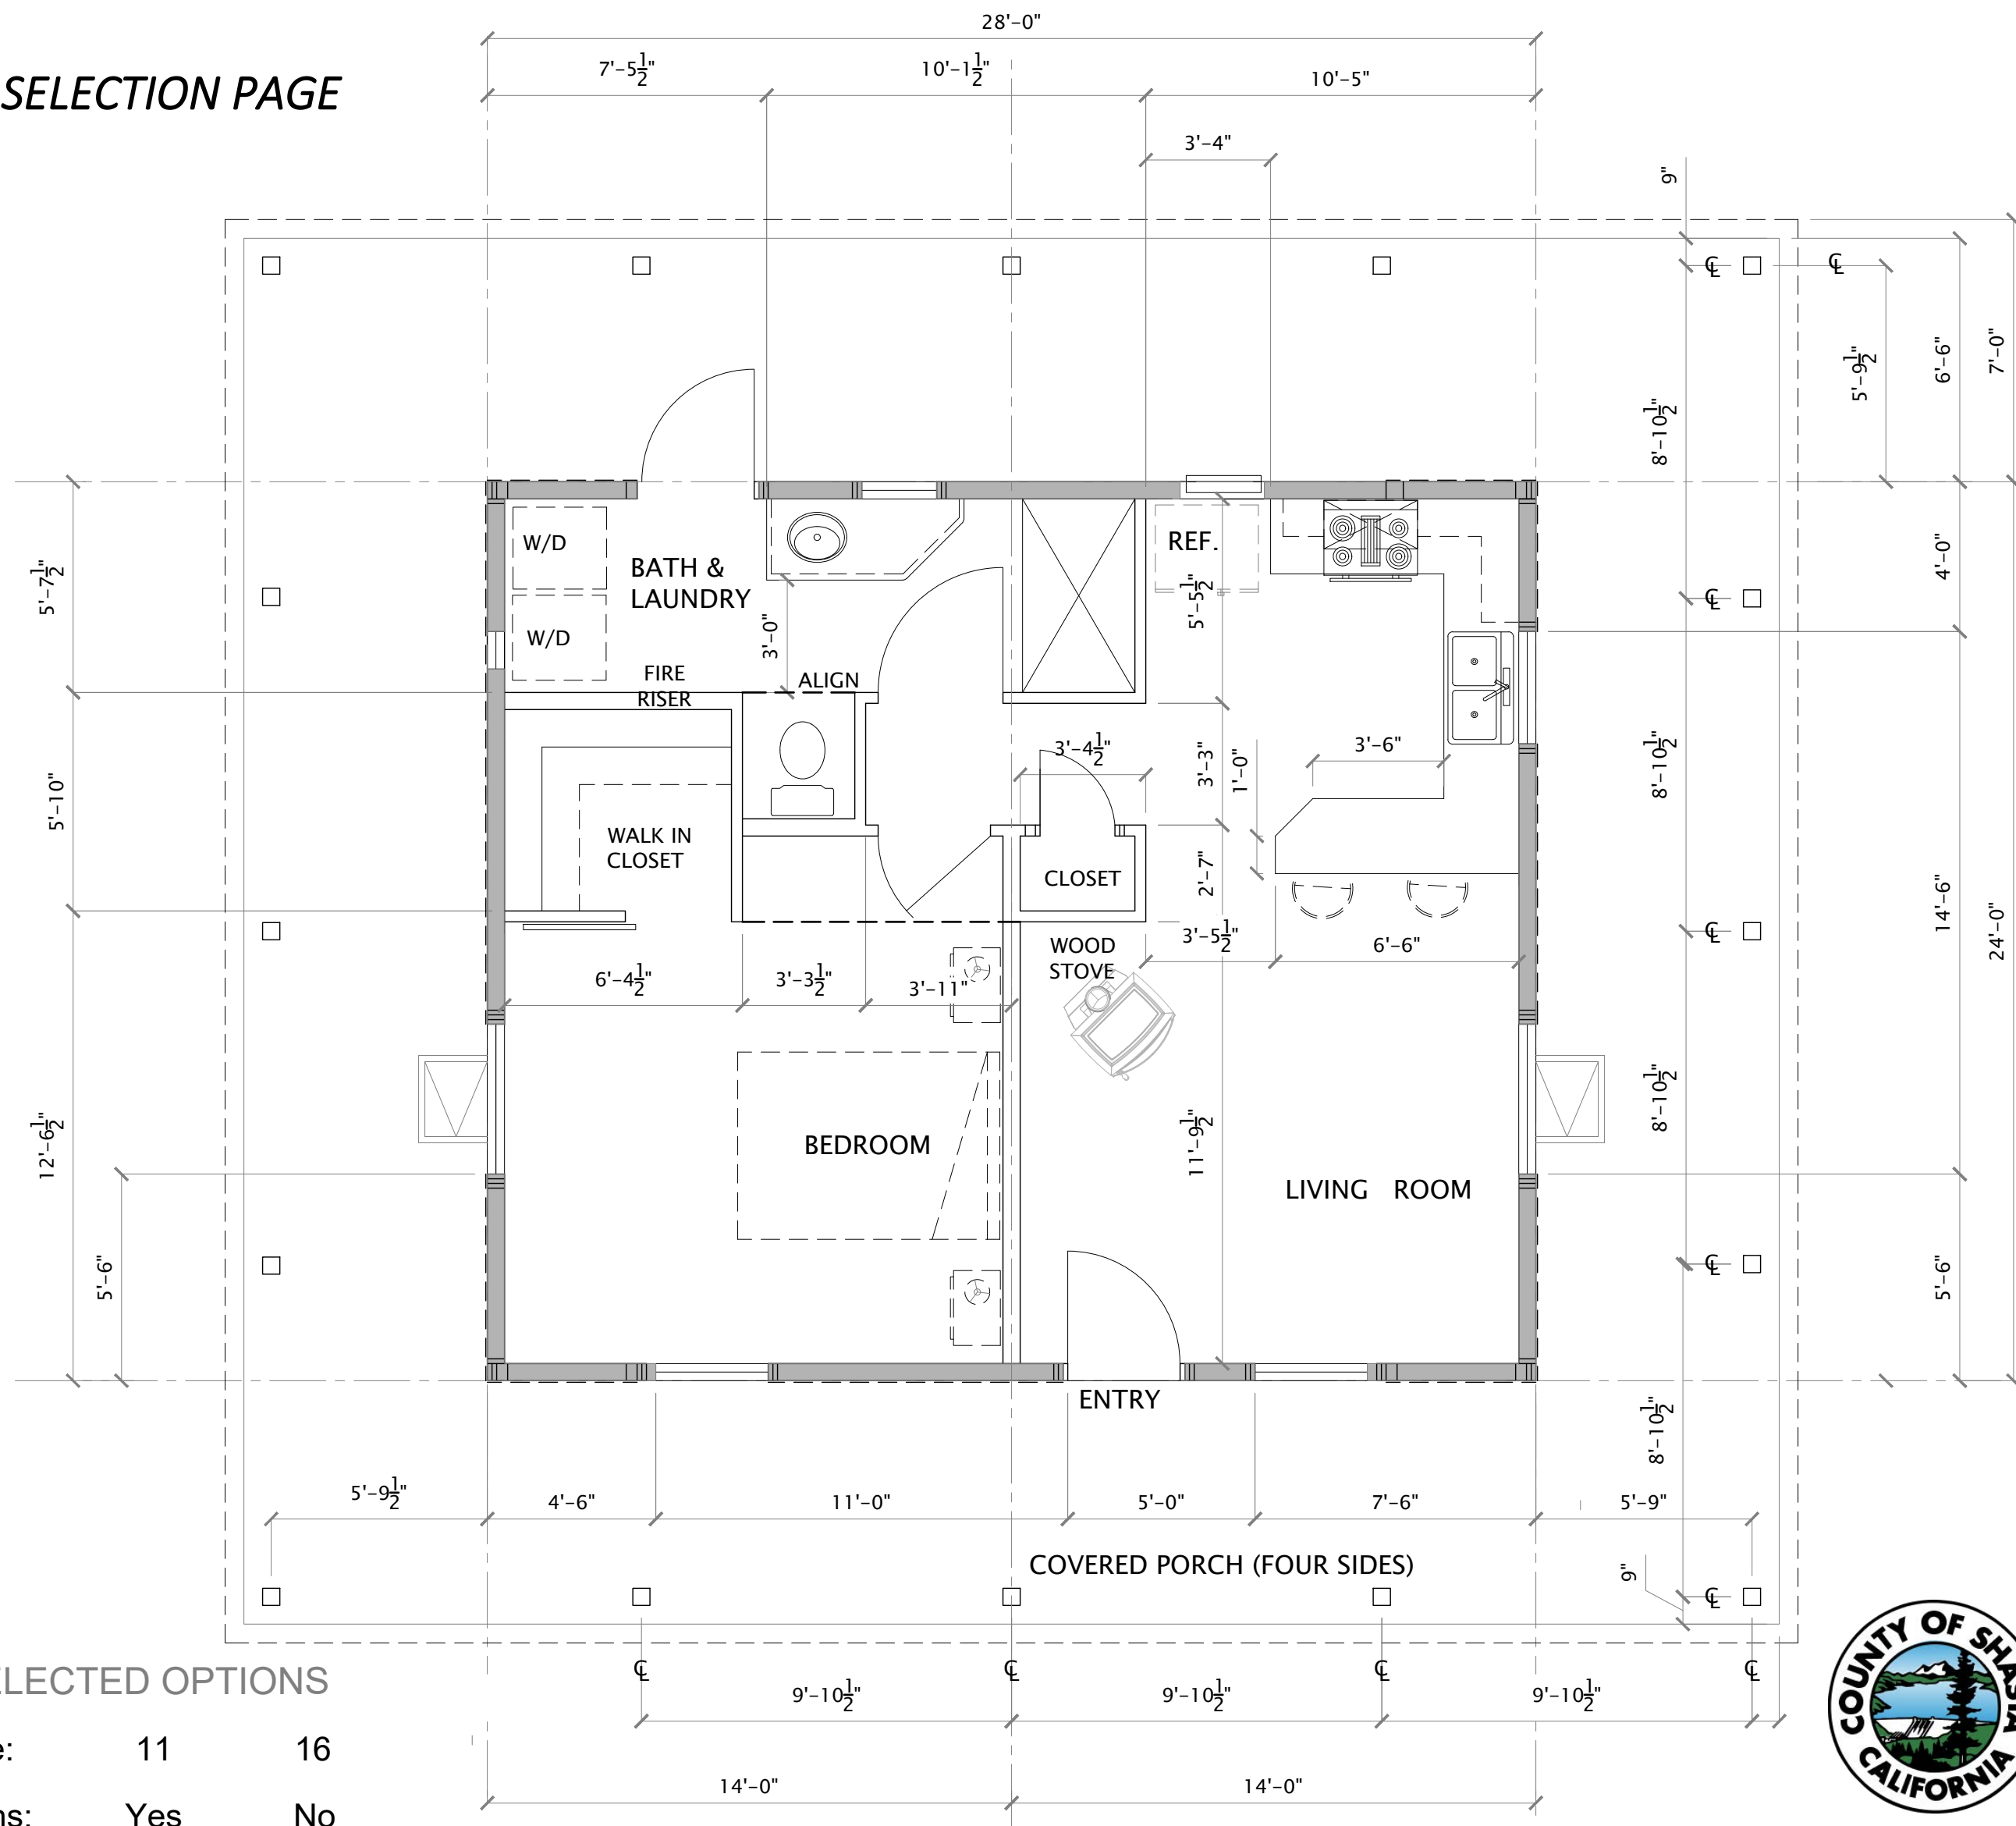

CIRCLE SELECTED OPTIONS

- Climate Zone: 11 16
- Mirrored Plans: Yes No
- Snow Load: 50 PSF 70 PSF
- Foundation: Raised Floor Slab On-Grade
- Siding: Hardie Panel (Vertical) with Hardie Trim; Smooth Batten Boards
- Roofing: Class 'A' Metal Roofing



LARKSPUR

1 Bedroom 672 SF Living Area
 1 Bathroom 954 SF Covered Porch



CONFIRM SELECTION:

By signing below I hereby confirm the ADU design indicated on this page as the selected pre-approved plans under this permit.

Customer Name: _____ Application No.: _____

Signature: _____ Date: _____