


DESIGN SELECTION PAGE

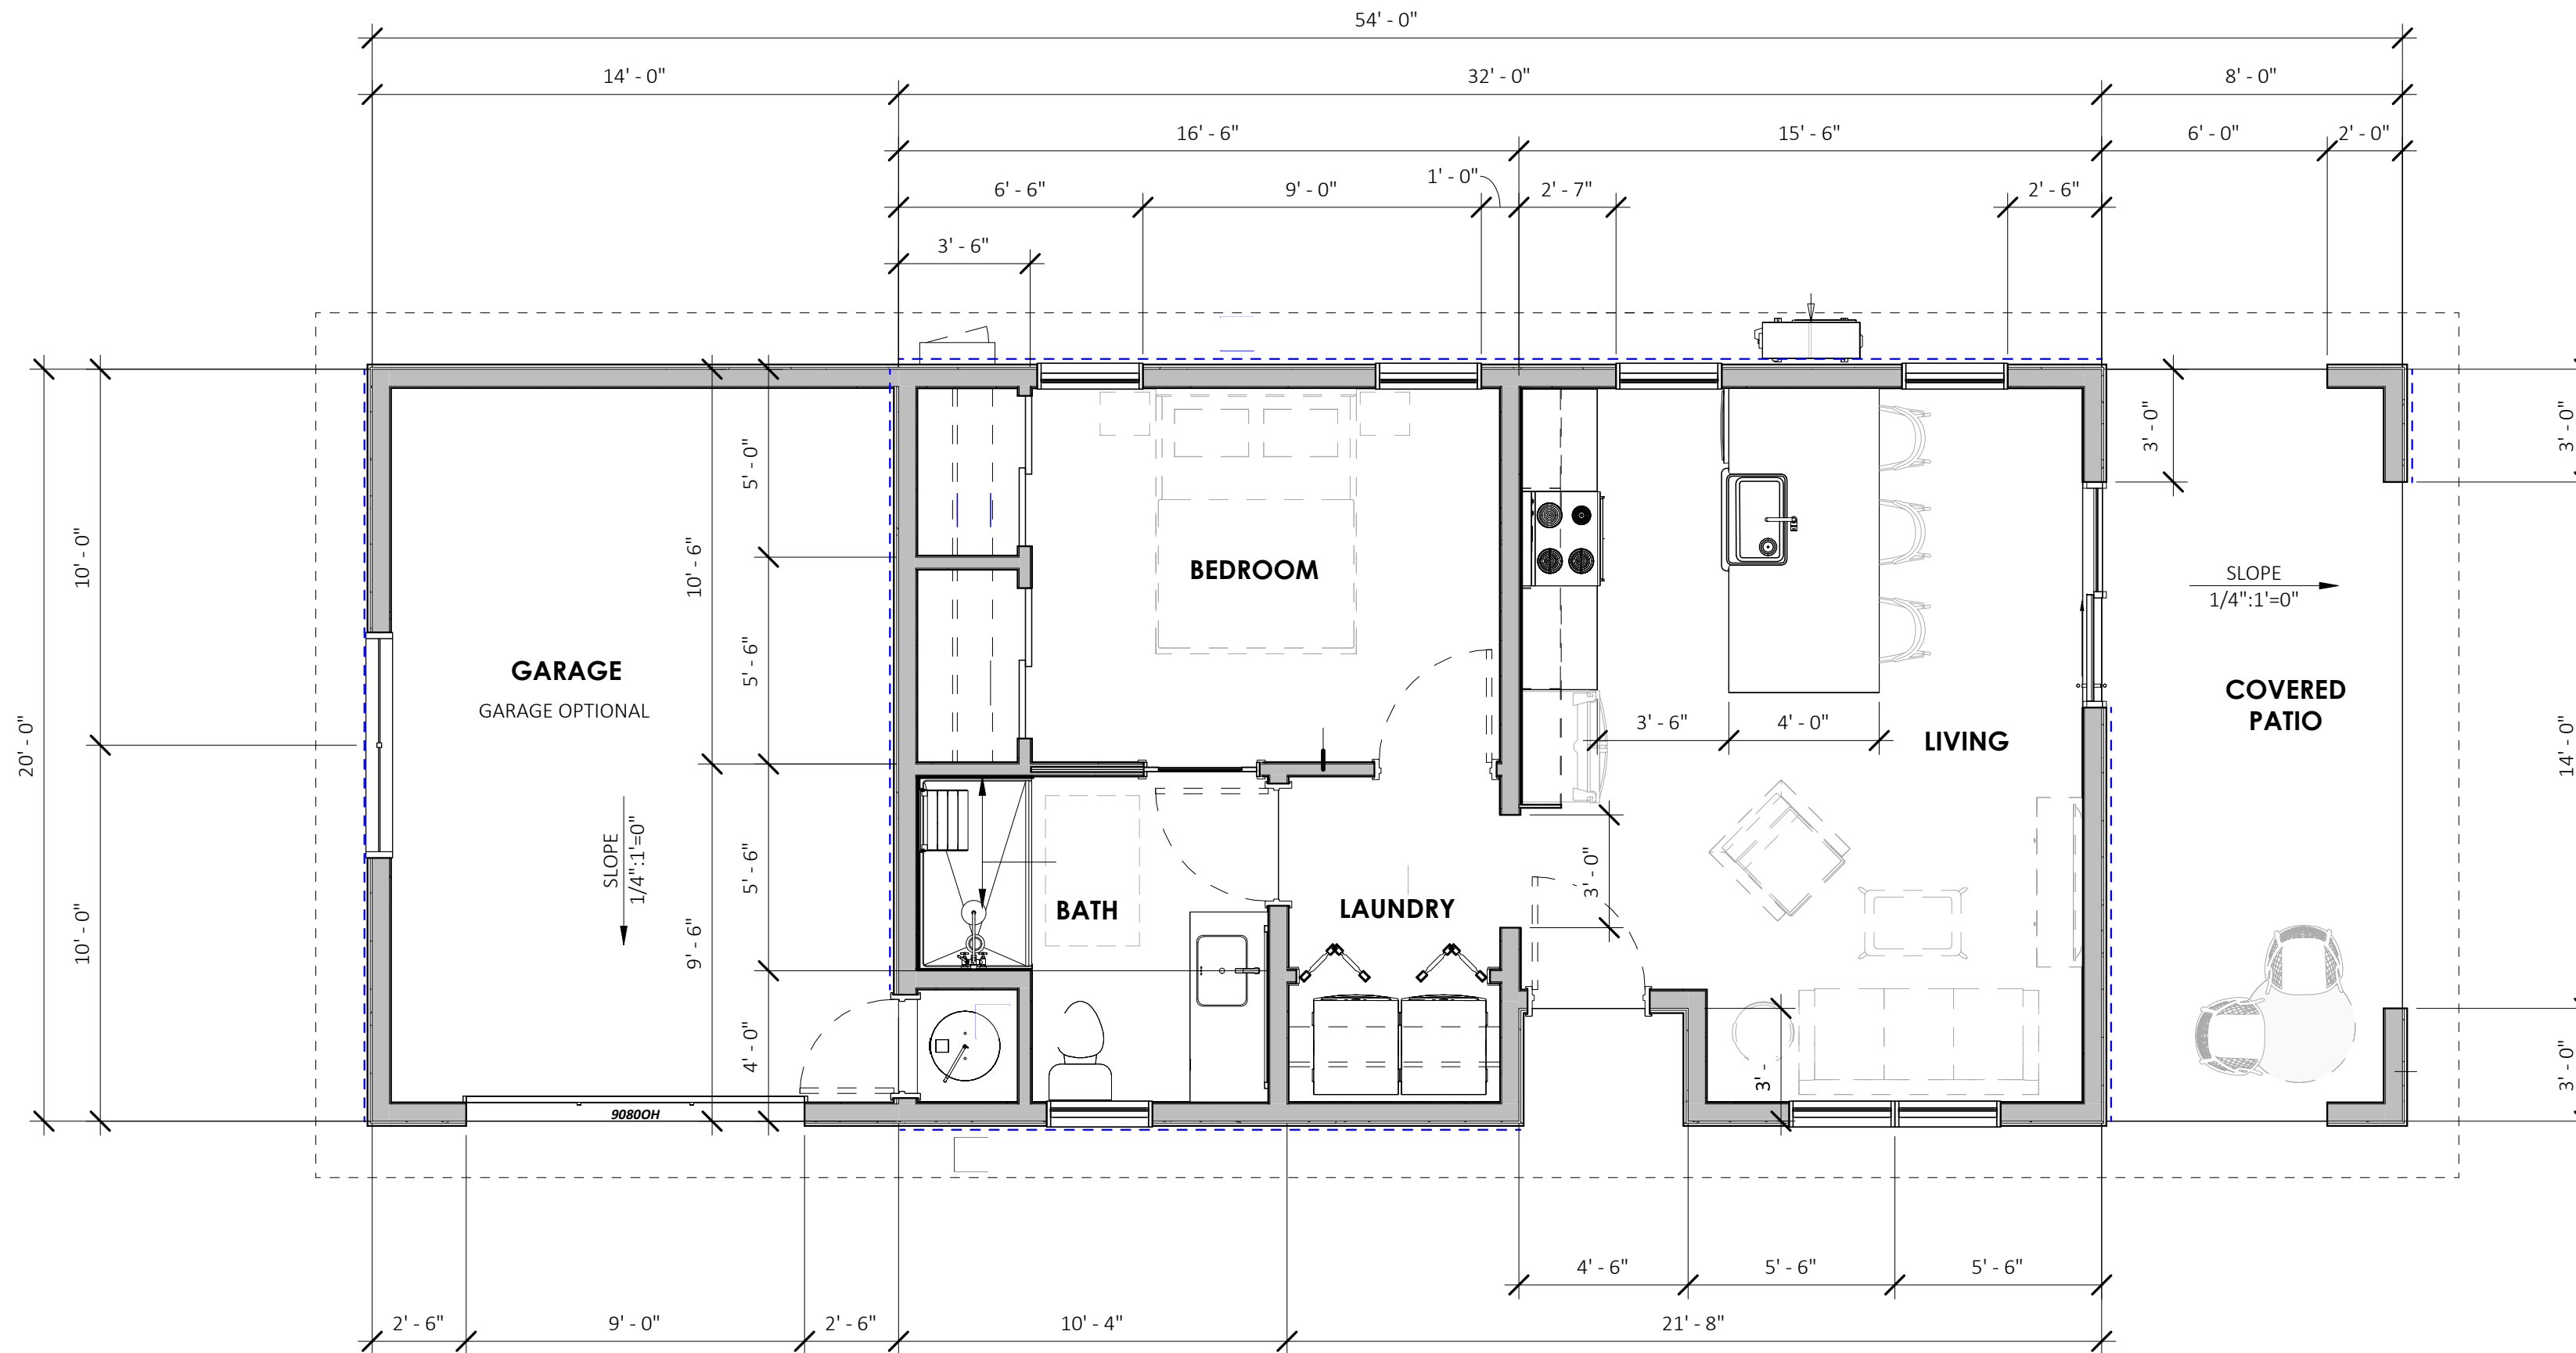

CIRCLE SELECTED OPTIONS

Climate Zone: 11 16  
 Mirrored Plans: Yes No  
 Snow Load: 50 PSF 70 PSF  
 Attached Garage: Yes No

Siding: Fiber Cement Panels Cement Plaster Fiber Cement Lap Siding  
 Roofing: Composition Shingle



PACIFIC CREST COTTAGE

1 Bedroom 624 SF Living Area  
 1 Bathroom 160 SF Patio Area  
 280 SF Garage (Optional)



CONFIRM SELECTION:

By signing below I hereby confirm the ADU design indicated on this page as the selected pre-approved plans under this permit.

Customer Name: \_\_\_\_\_ Application No.: \_\_\_\_\_

Signature: \_\_\_\_\_ Date: \_\_\_\_\_