


DESIGN SELECTION PAGE

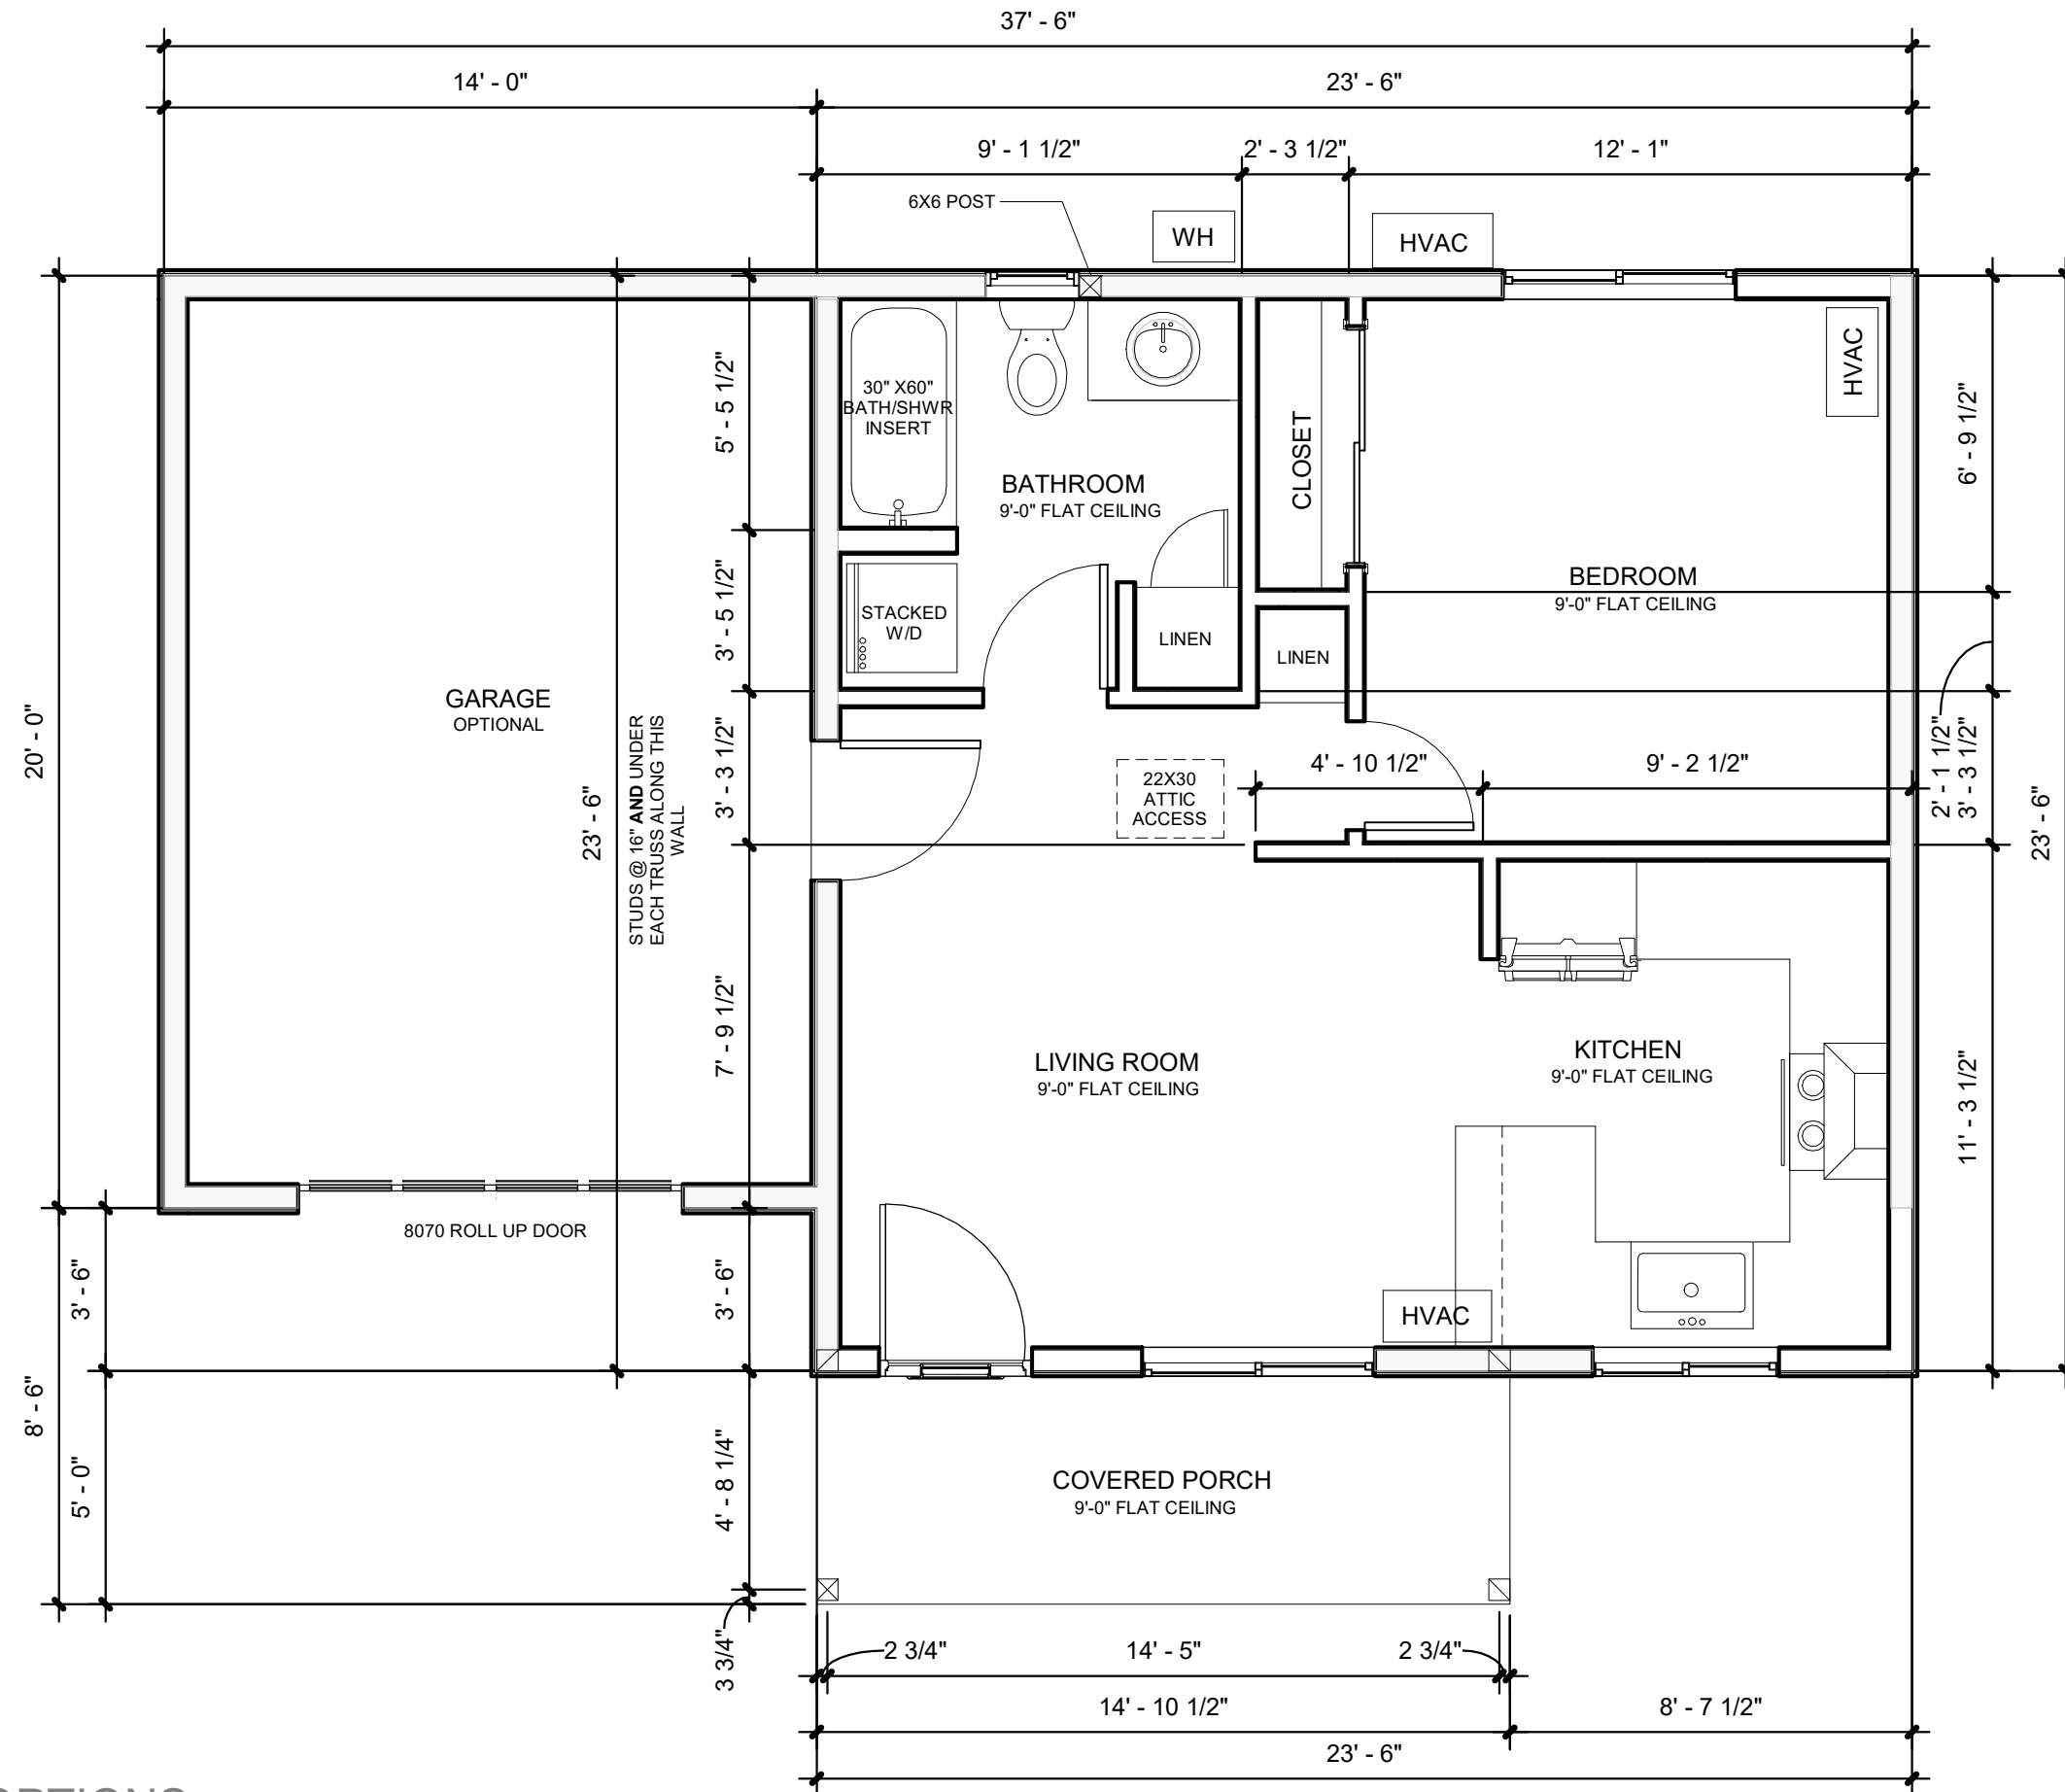

CIRCLE SELECTED OPTIONS

Climate Zone: 11 16
 Mirrored Plans: Yes No
 Snow Load: 50 PSF 70 PSF
 Attached Garage: Yes No
 Siding: Fiber Cement Board
 Roofing: Composition Shingle



TWIN PEAKS

1 Bedrooms 552 SF Living Area
 1 Bathroom 74 SF Covered Porch Area
 Attached Garage 280 SF Garage (Optional)



CONFIRM SELECTION:

By signing below I hereby confirm the ADU design indicated on this page as the selected pre-approved plans under this permit.

Customer Name: _____ Application No.: _____

Signature: _____ Date: _____