


DESIGN SELECTION PAGE

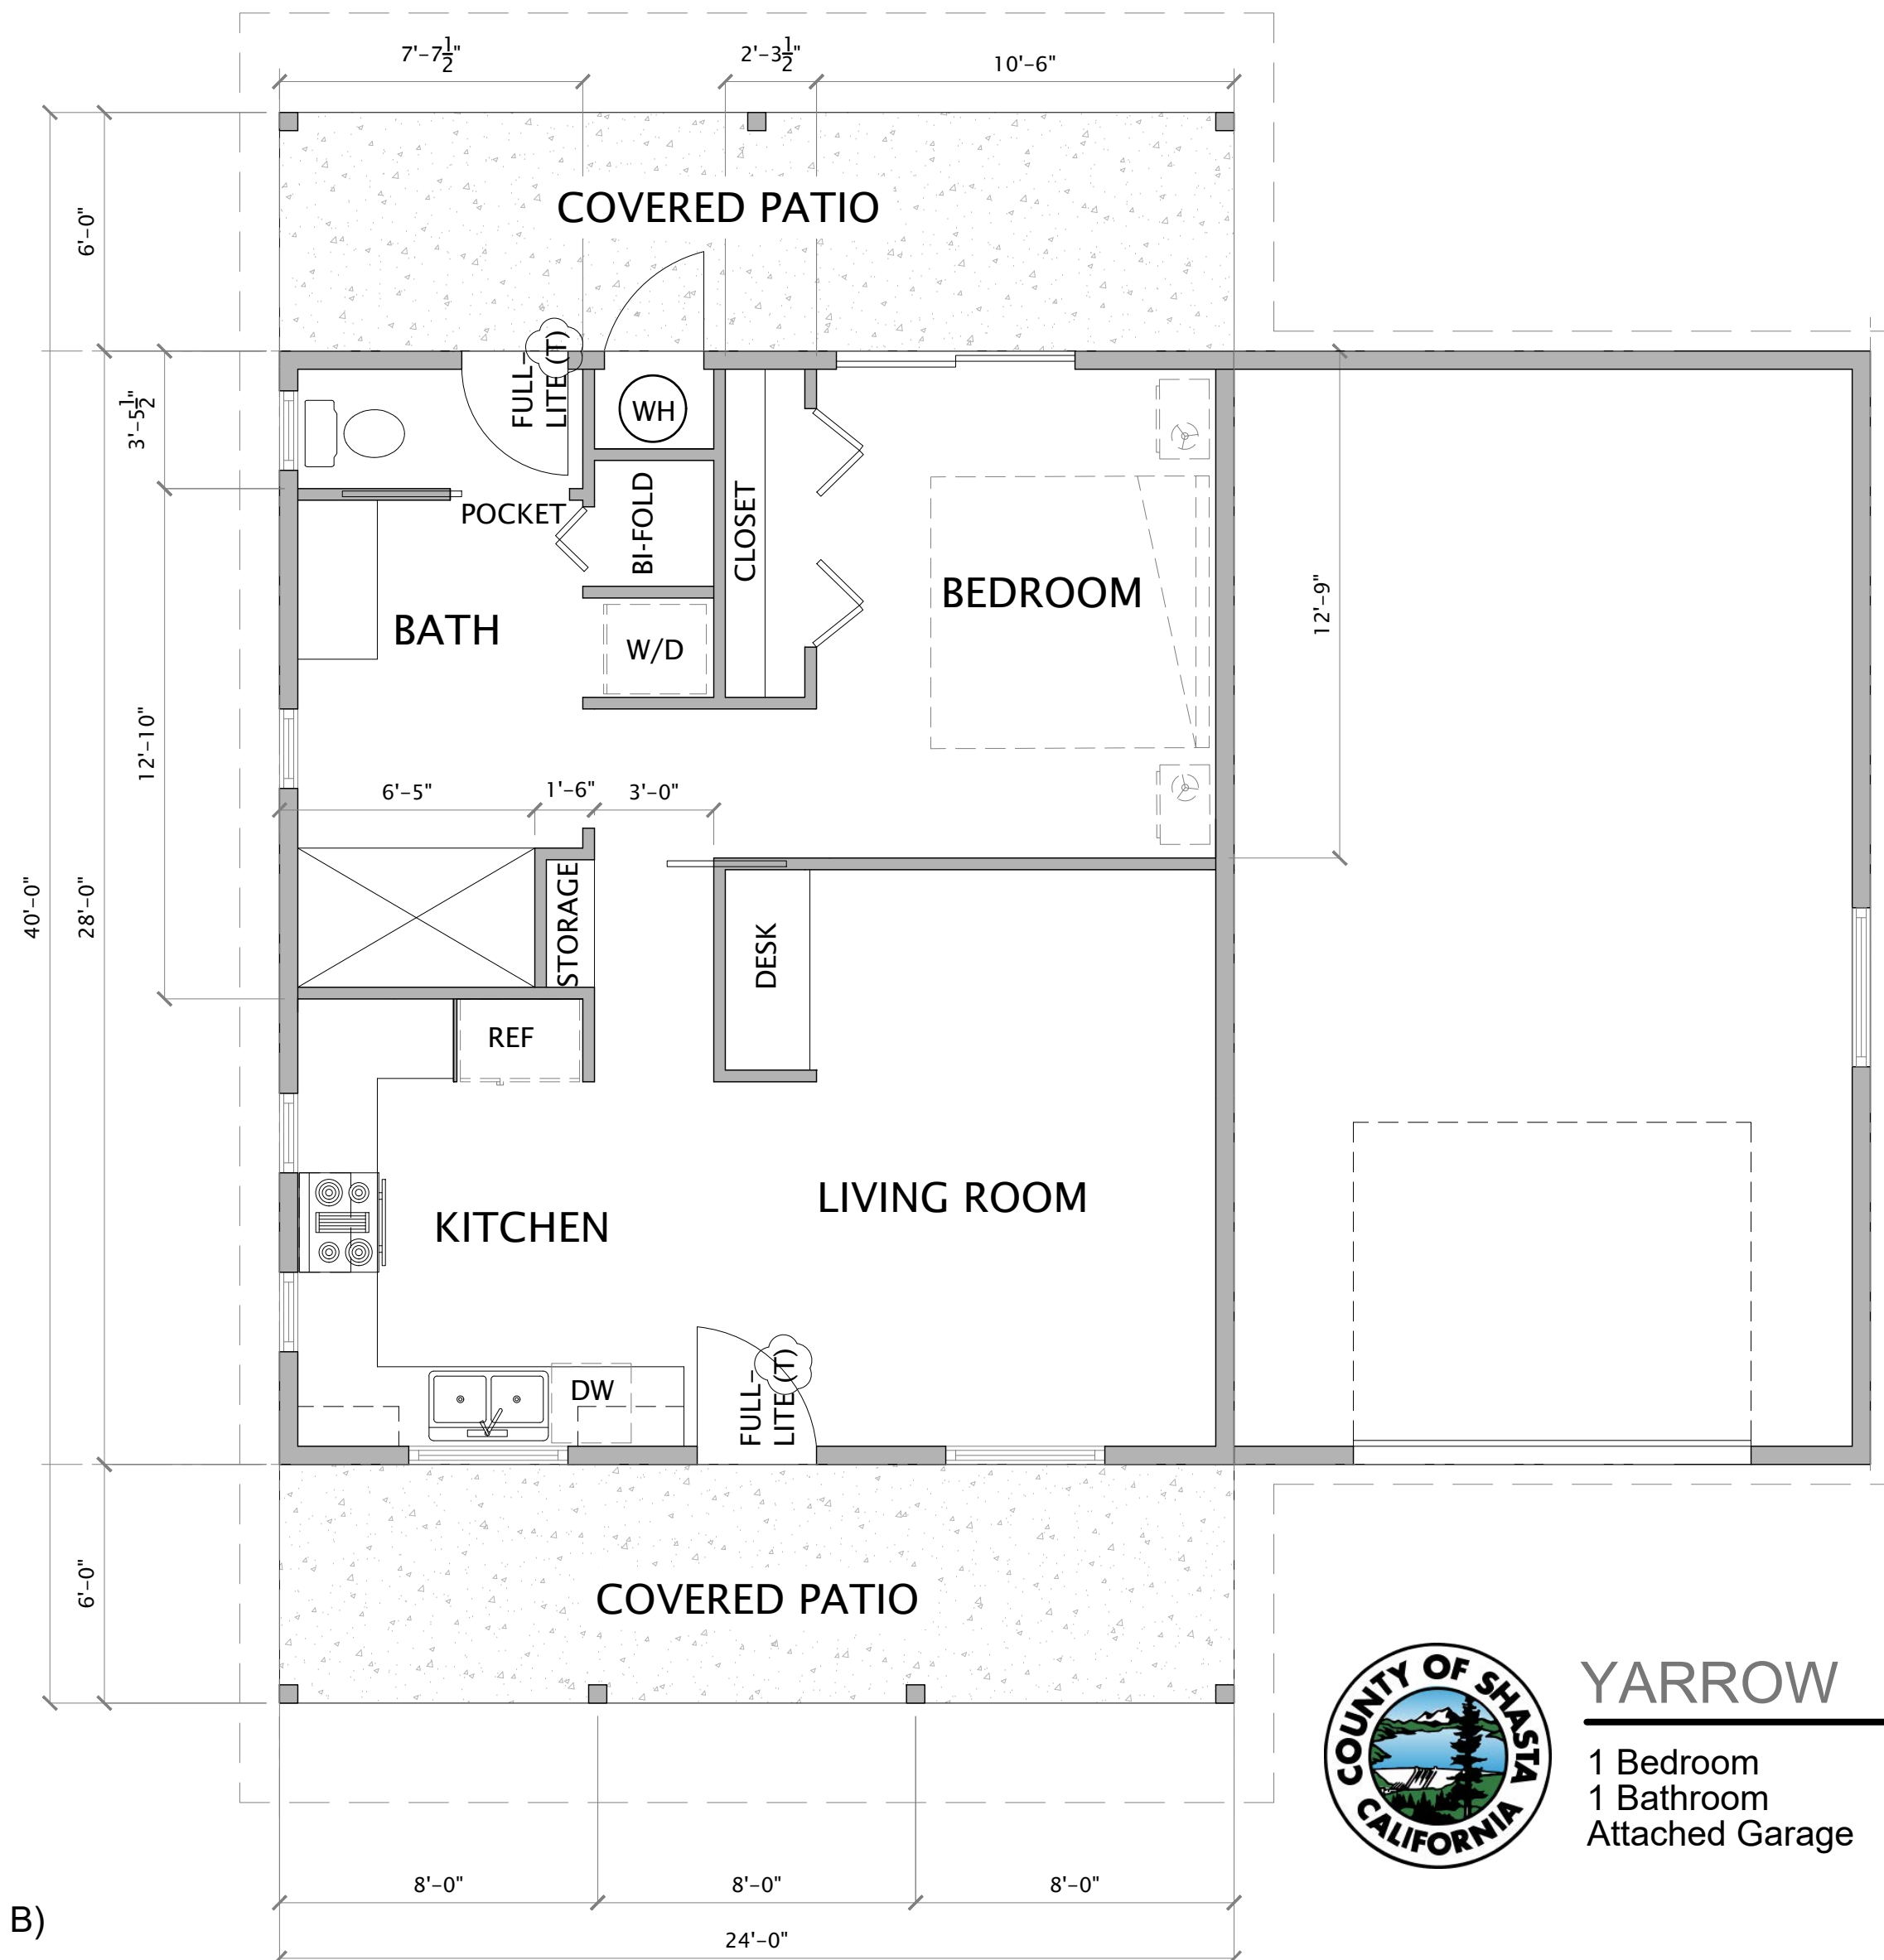

CIRCLE SELECTED OPTIONS

- Climate Zone: 11 16
- Mirrored Plans: Yes No
- Snow Load: 50 PSF 70 PSF
- Attached Garage: Yes No
- Roof Options: Gable Roof (Option A)
- Gable Roof w/Garage (Option B)
- Rotated Gable Roof (Option C)

- Siding: Lap Siding Board & Batt Stucco
- Roofing: Class 'A' Metal Roof Composition Shingle



YARROW

1 Bedroom 672 SF Living Area
 1 Bathroom 288 SF Covered Patio Area
 Attached Garage 448 SF Garage (Optional)



CONFIRM SELECTION:

By signing below I hereby confirm the ADU design indicated on this page as the selected pre-approved plans under this permit.

Customer Name: _____ Application No.: _____

Signature: _____ Date: _____